

REVISIONS			
REV	DESCRIPTION	DRAFTER CHECKER	Q.C. AUTH.
1	CHANGE TITLE PER DCR 951002-01	CW 10/3/95 KE 10/3/95	RWH 10/3/95 DHS 10/3/95
2	CHANGE R53 (SHT 1) AND R22 (SHT3) PER ECO 960830-00	RWH 9/10/96 KE 9/30/96	CW 9/30/96 DHS 9/30/96


- NOTES
- UNLESS OTHERWISE INDICATED, RESISTORS ARE 1/10W
 - UNLESS OTHERWISE INDICATED, RESISTORS ARE 5%
 - UNLESS OTHERWISE INDICATED, CAPACITORS ARE UFV
 - DIGITAL GROUND ANALOG GROUND CHASSIS GROUND POWER GROUND
 - [XXXX] DENOTES [SHEET NUMBER/SECTOR]
 - LAST REFERENCE DESIGNATORS USED: C64, J1, R95, U51, Y1.

DOCUMENT CONTROL BLOCK: #060-10398	
SHEET NUMBER	REVISION NUMBER
1 OF 6	2
2 OF 6	1
3 OF 6	2
4 OF 6	1
5 OF 6	1
6 OF 6	1

CONTRACT NO. **lexicon** 3 OAK PARK
BEDFORD, MA 01730

APPROVALS	DATE	TITLE
DRAWN RWH	11/1/94	SCHEM, DSP BD, PCM-90
CHECKED KE	11/1/94	SLAVE X INTERFACE
Q.C. DHS	11/1/94	SIZE B CODE NUMBER REV
ISSUED JW	11/1/94	FILE NAME 10398-2.1 SHEET 1 OF 6


4.2.1.14.35

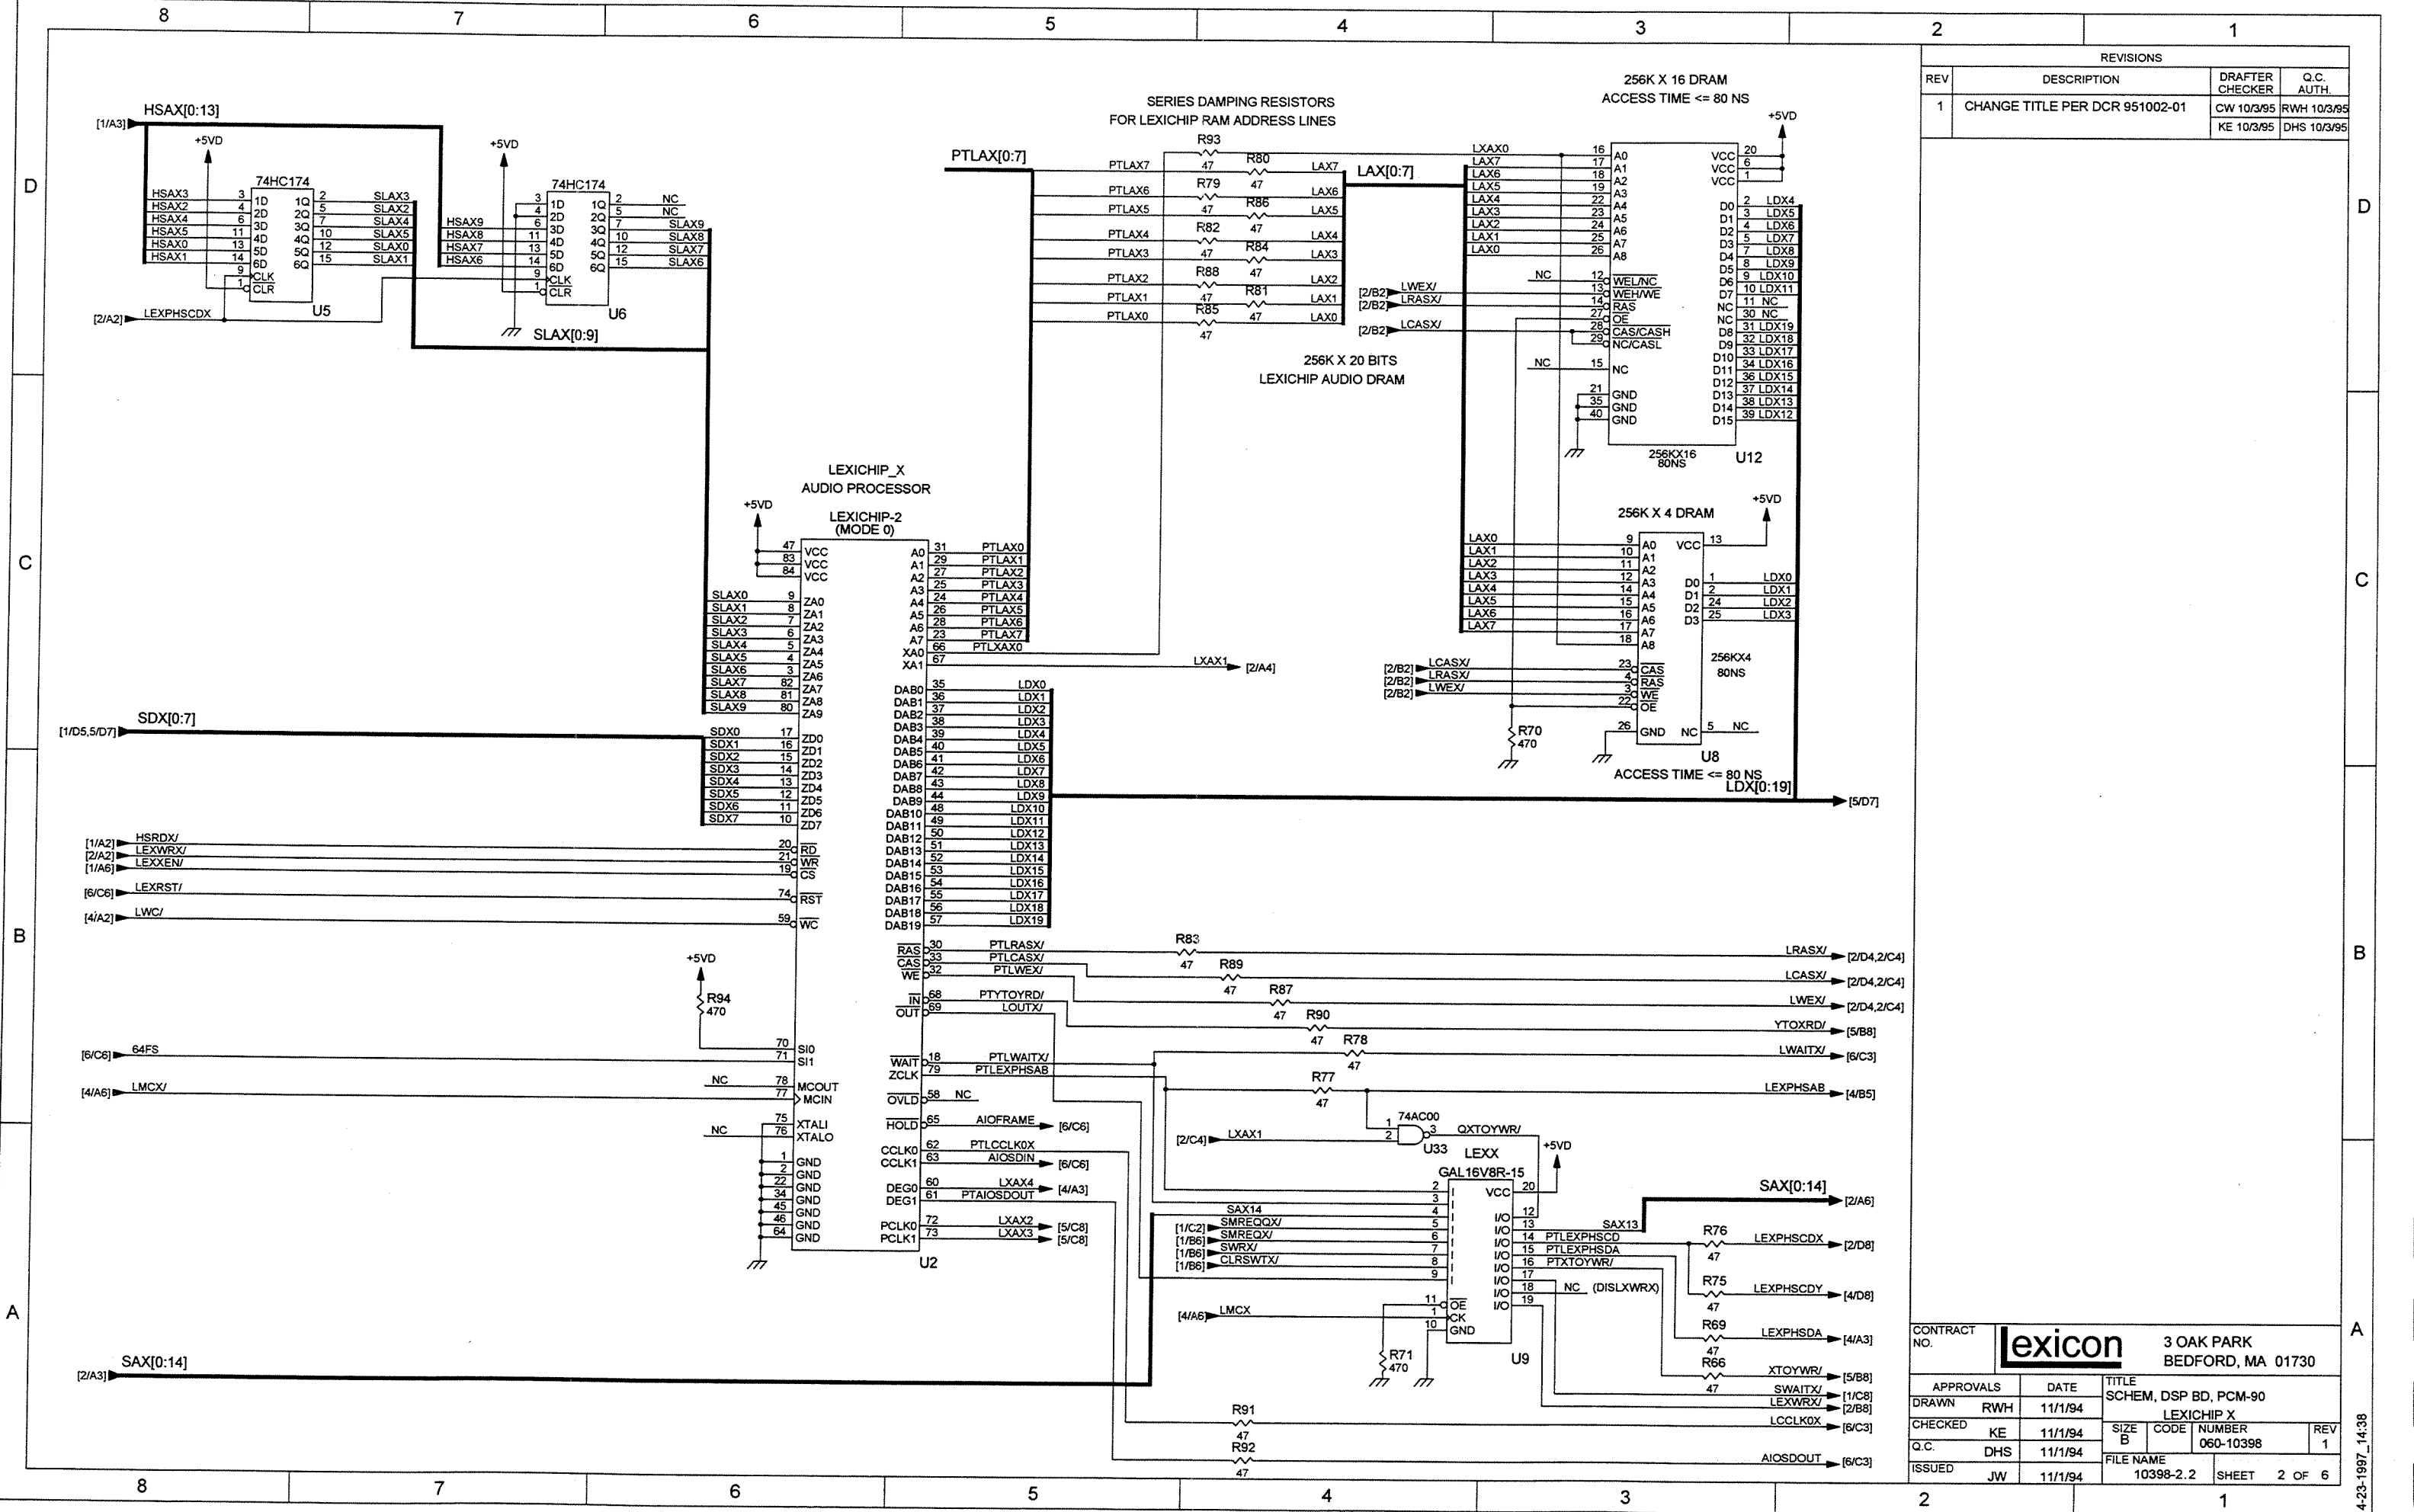

REVISIONS			
REV	DESCRIPTION	DRAFTER	Q.C. AUTH.
1	CHANGE TITLE PER DCR 951002-01	CW 10/3/95 KE 10/3/95	RWH 10/3/95 DHS 10/3/95

CONTRACT NO.		lexicon 3 OAK PARK BEDFORD, MA 01730	
APPROVALS	DATE	TITLE	
DRAWN RWH	11/1/94	SCHEM, DSP BD, PCM-90	
CHECKED KE	11/1/94	SIZE B	CODE NUMBER
Q.C. DHS	11/1/94	1	060-10398
ISSUED JW	11/1/94	FILE NAME	SHEET 2 OF 6
		10398-2.2	


4-23-1997_14:38

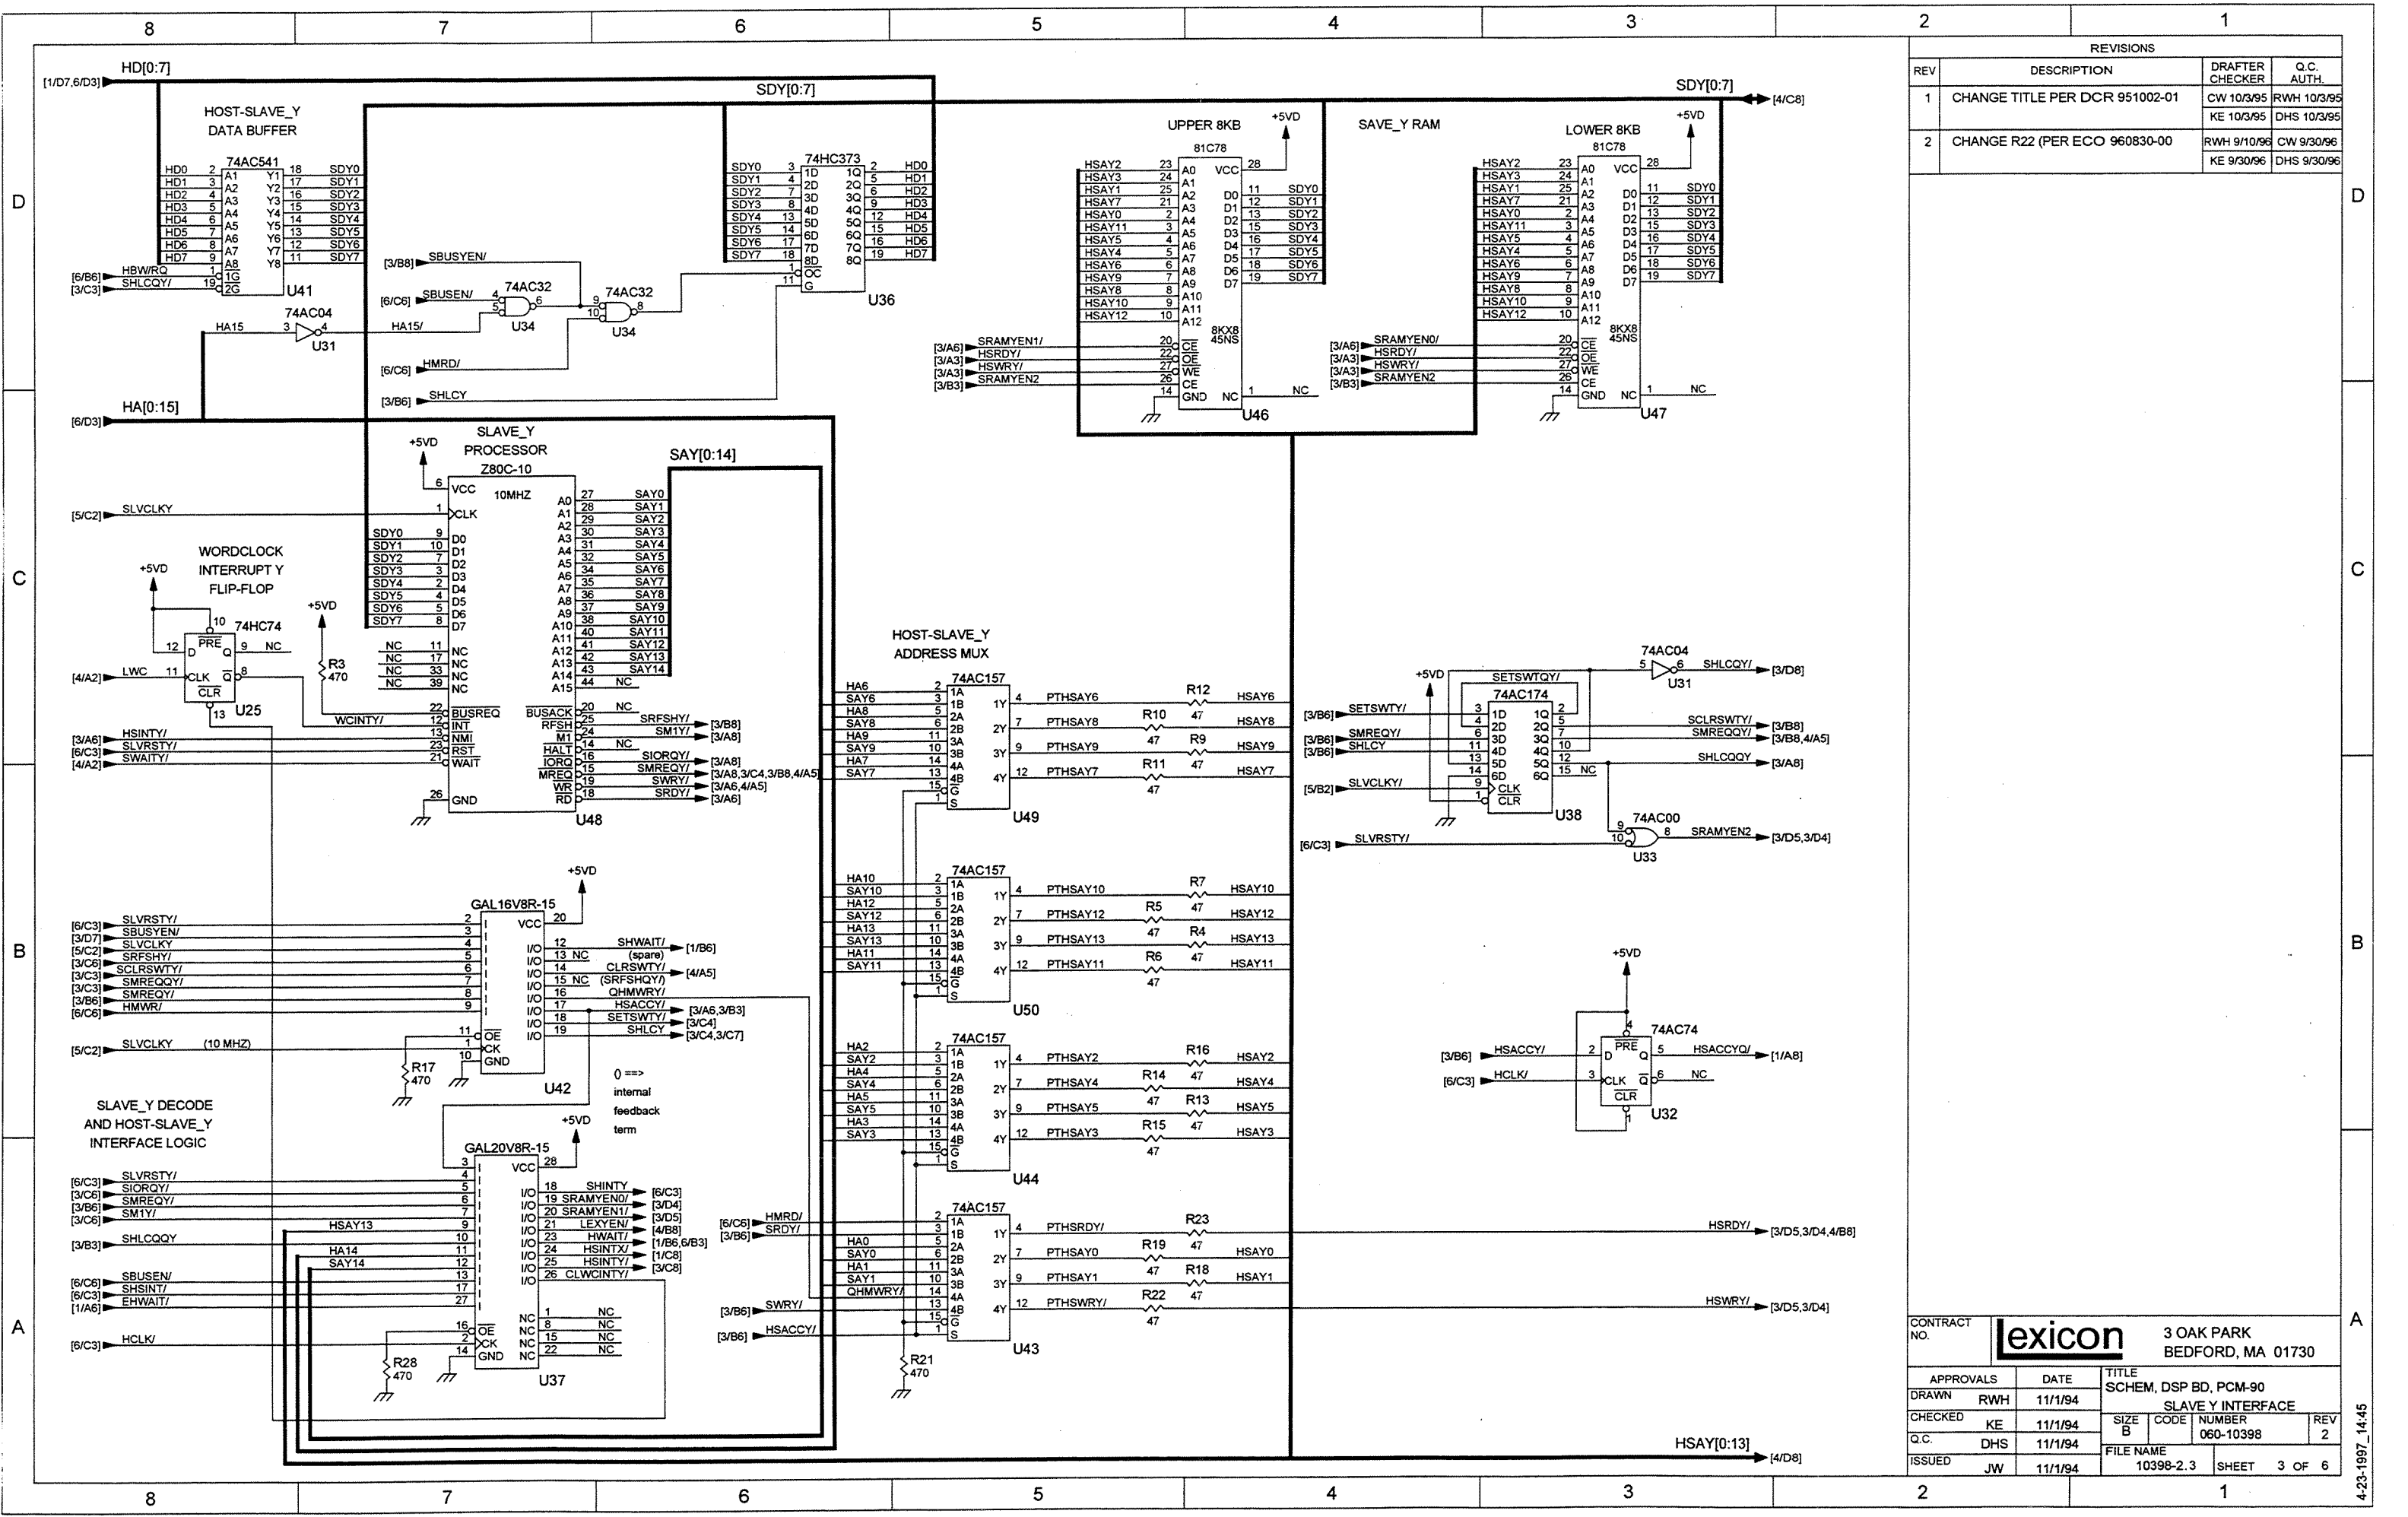


REVISIONS			
REV	DESCRIPTION	DRAFTER	Q.C. AUTH.
1	CHANGE TITLE PER DCR 951002-01	CW 10/3/95	RWH 10/3/95
2	CHANGE R22 (PER ECO 960830-00)	RWH 9/10/96	CW 9/30/96
		KE 9/30/96	DHS 9/30/96

CONTRACT NO.		lexicon		3 OAK PARK BEDFORD, MA 01730	
APPROVALS	DATE	TITLE			
DRAWN RWH	11/1/94	SCHEM, DSP BD, PCM-90			
CHECKED KE	11/1/94	SIZE	CODE	NUMBER	REV
Q.C. DHS	11/1/94	B		060-10398	2
ISSUED JW	11/1/94	FILE NAME	SHEET 3 OF 6		
		10398-2.3			

4-23-1997_14:45

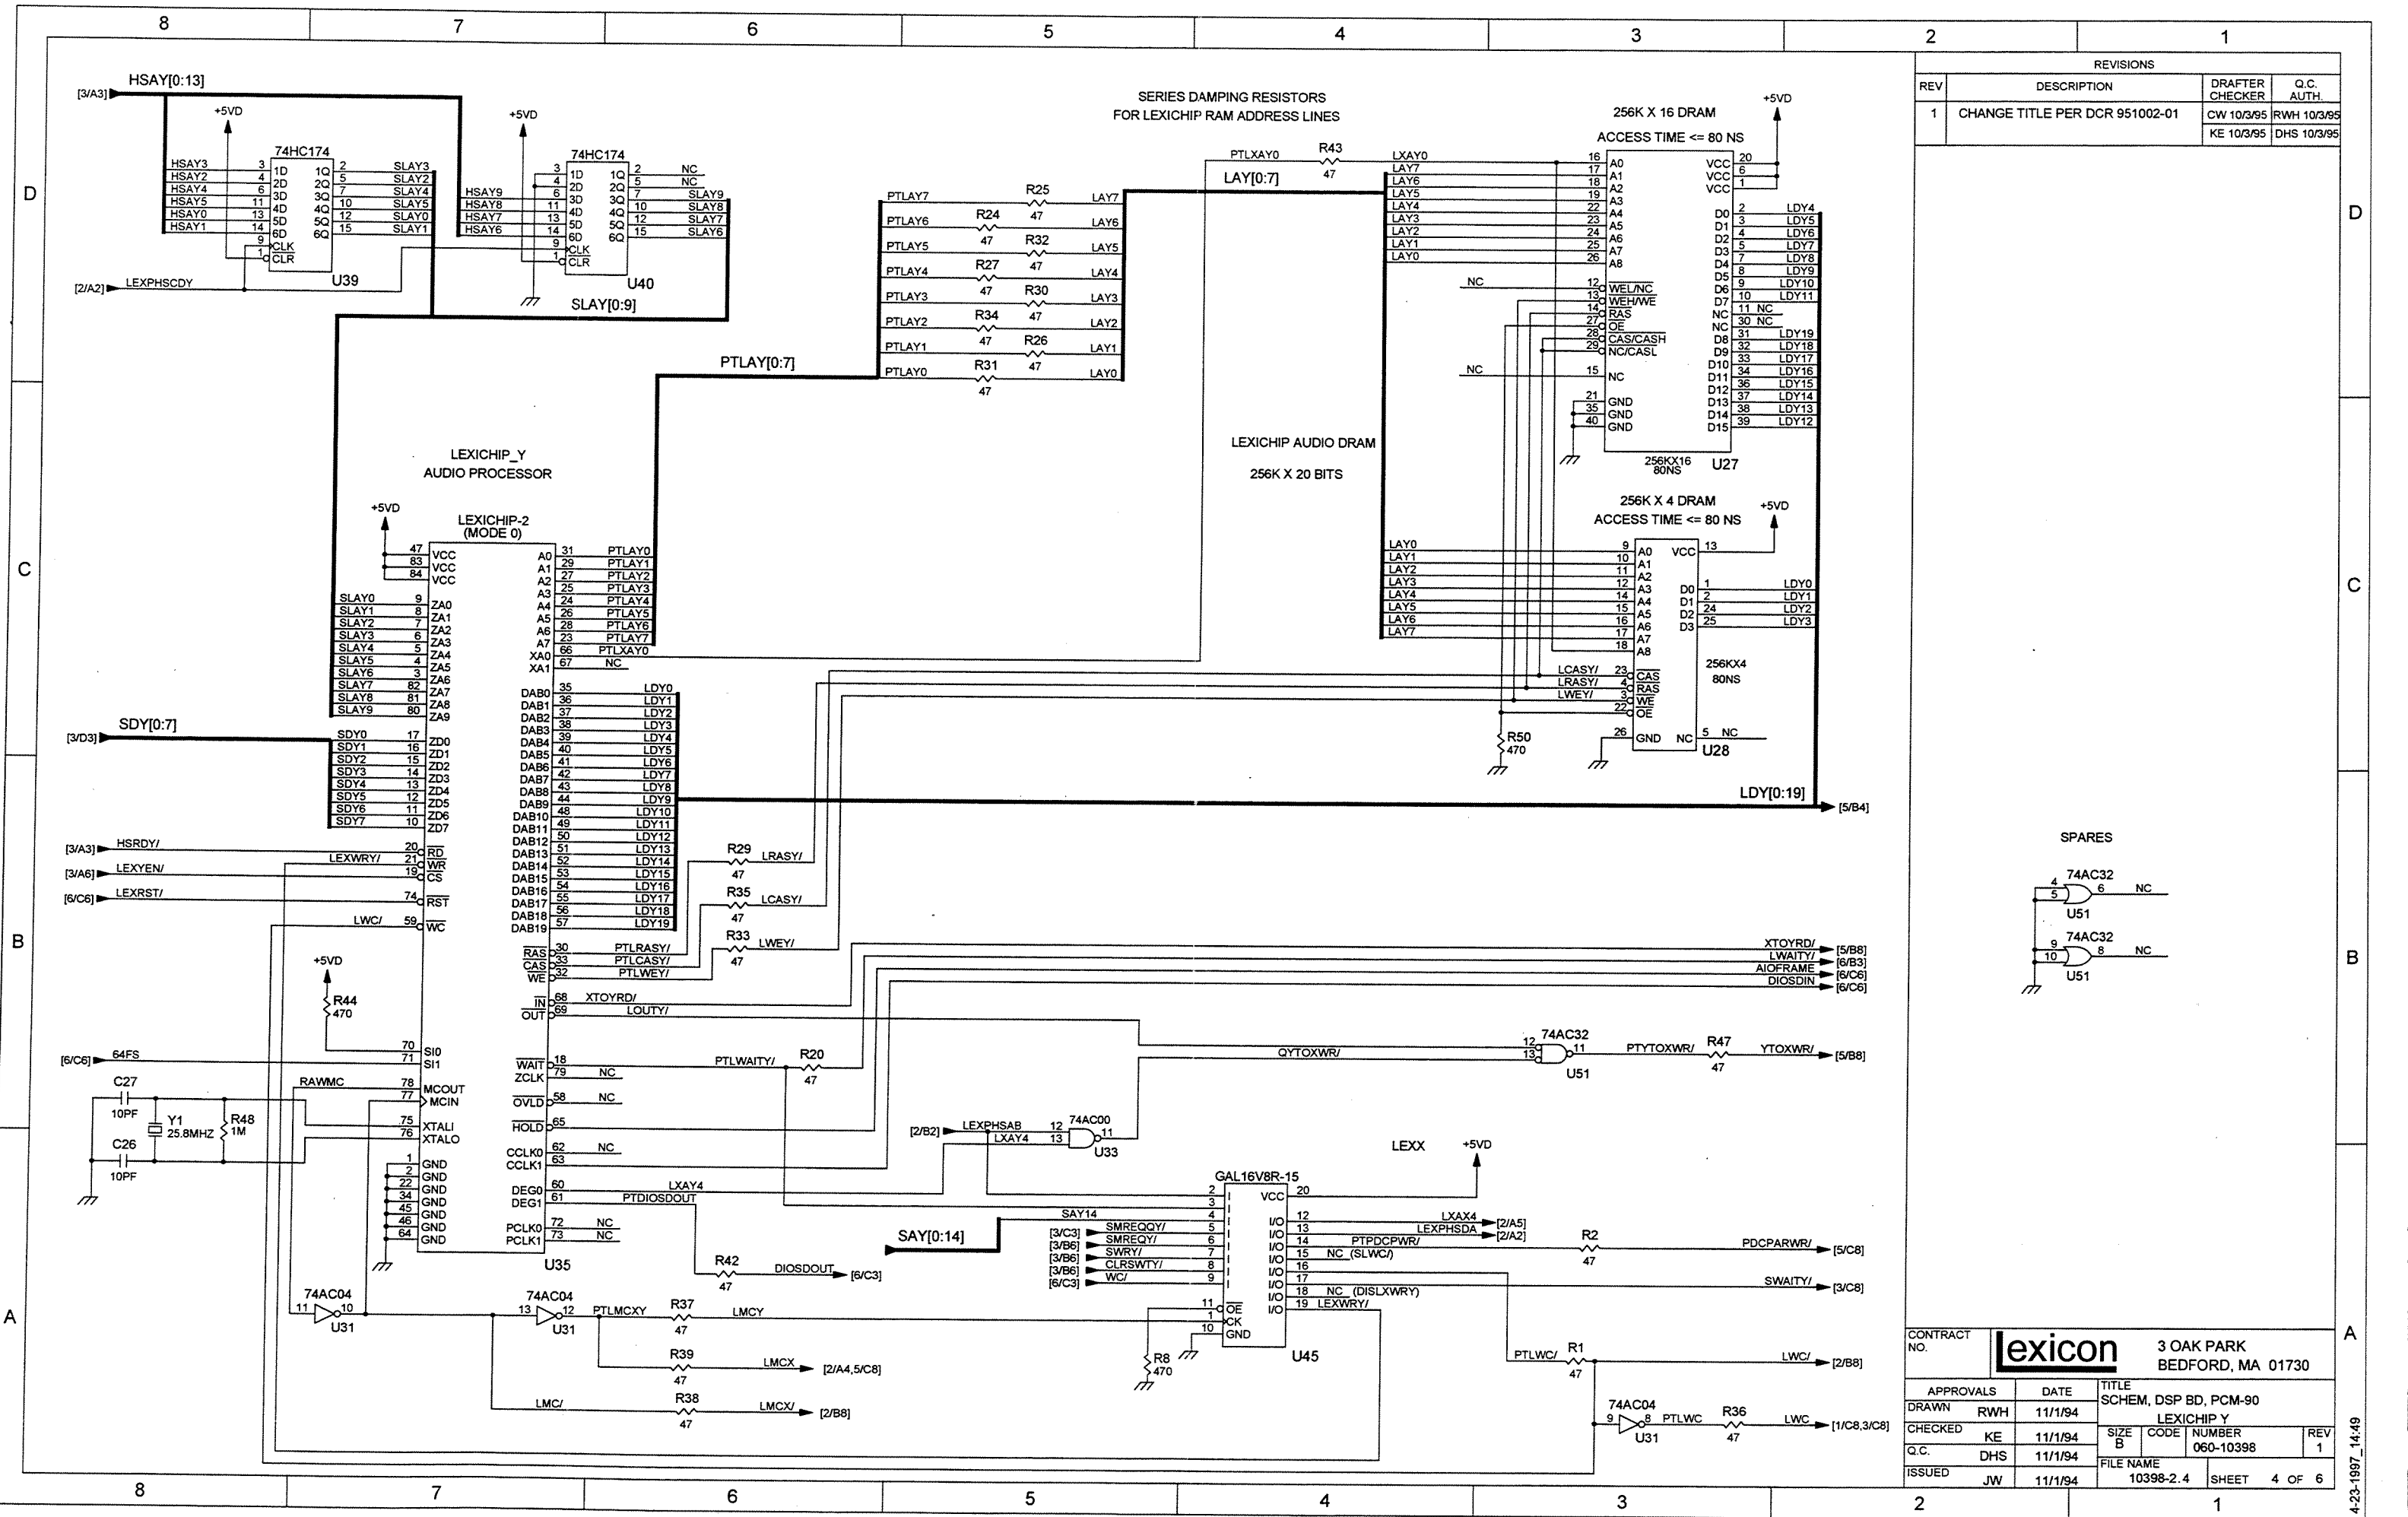



REVISIONS			
REV	DESCRIPTION	DRAFTER	Q.C. AUTH.
1	CHANGE TITLE PER DCR 951002-01	CW 10/3/95	RWH 10/3/95
		KE 10/3/95	DHS 10/3/95

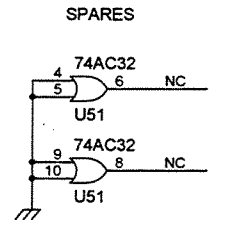

CONTRACT NO.		lexicon 3 OAK PARK BEDFORD, MA 01730	
APPROVALS	DATE	TITLE	
DRAWN RWH	11/1/94	SCHEM, DSP BD, PCM-90	
CHECKED KE	11/1/94	SIZE B	CODE NUMBER
Q.C. DHS	11/1/94	FILE NAME	REV 1
ISSUED JW	11/1/94	10398-2.4	060-10398
		SHEET	4 OF 6

4-23-1997_14:19


REVISIONS			
REV	DESCRIPTION	DRAFTER CHECKER	Q.C. AUTH.
1	CHANGE TITLE PER DCR 951002-01	CW 10/3/95 KE 10/3/95	RWH 10/3/95 DHS 10/3/95

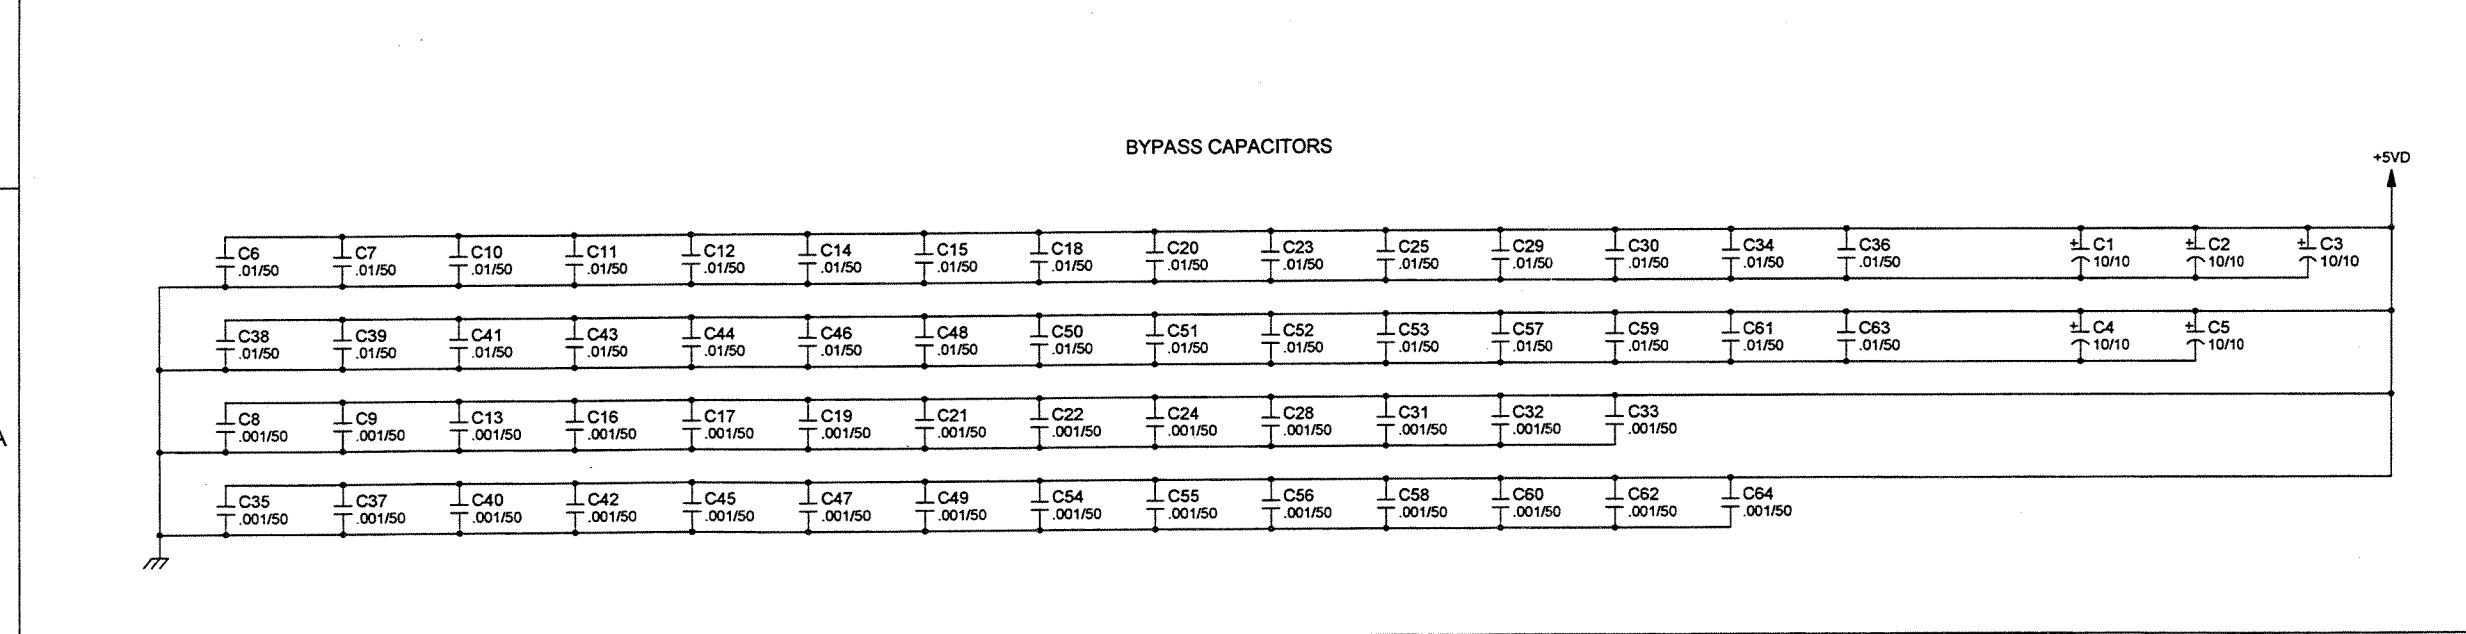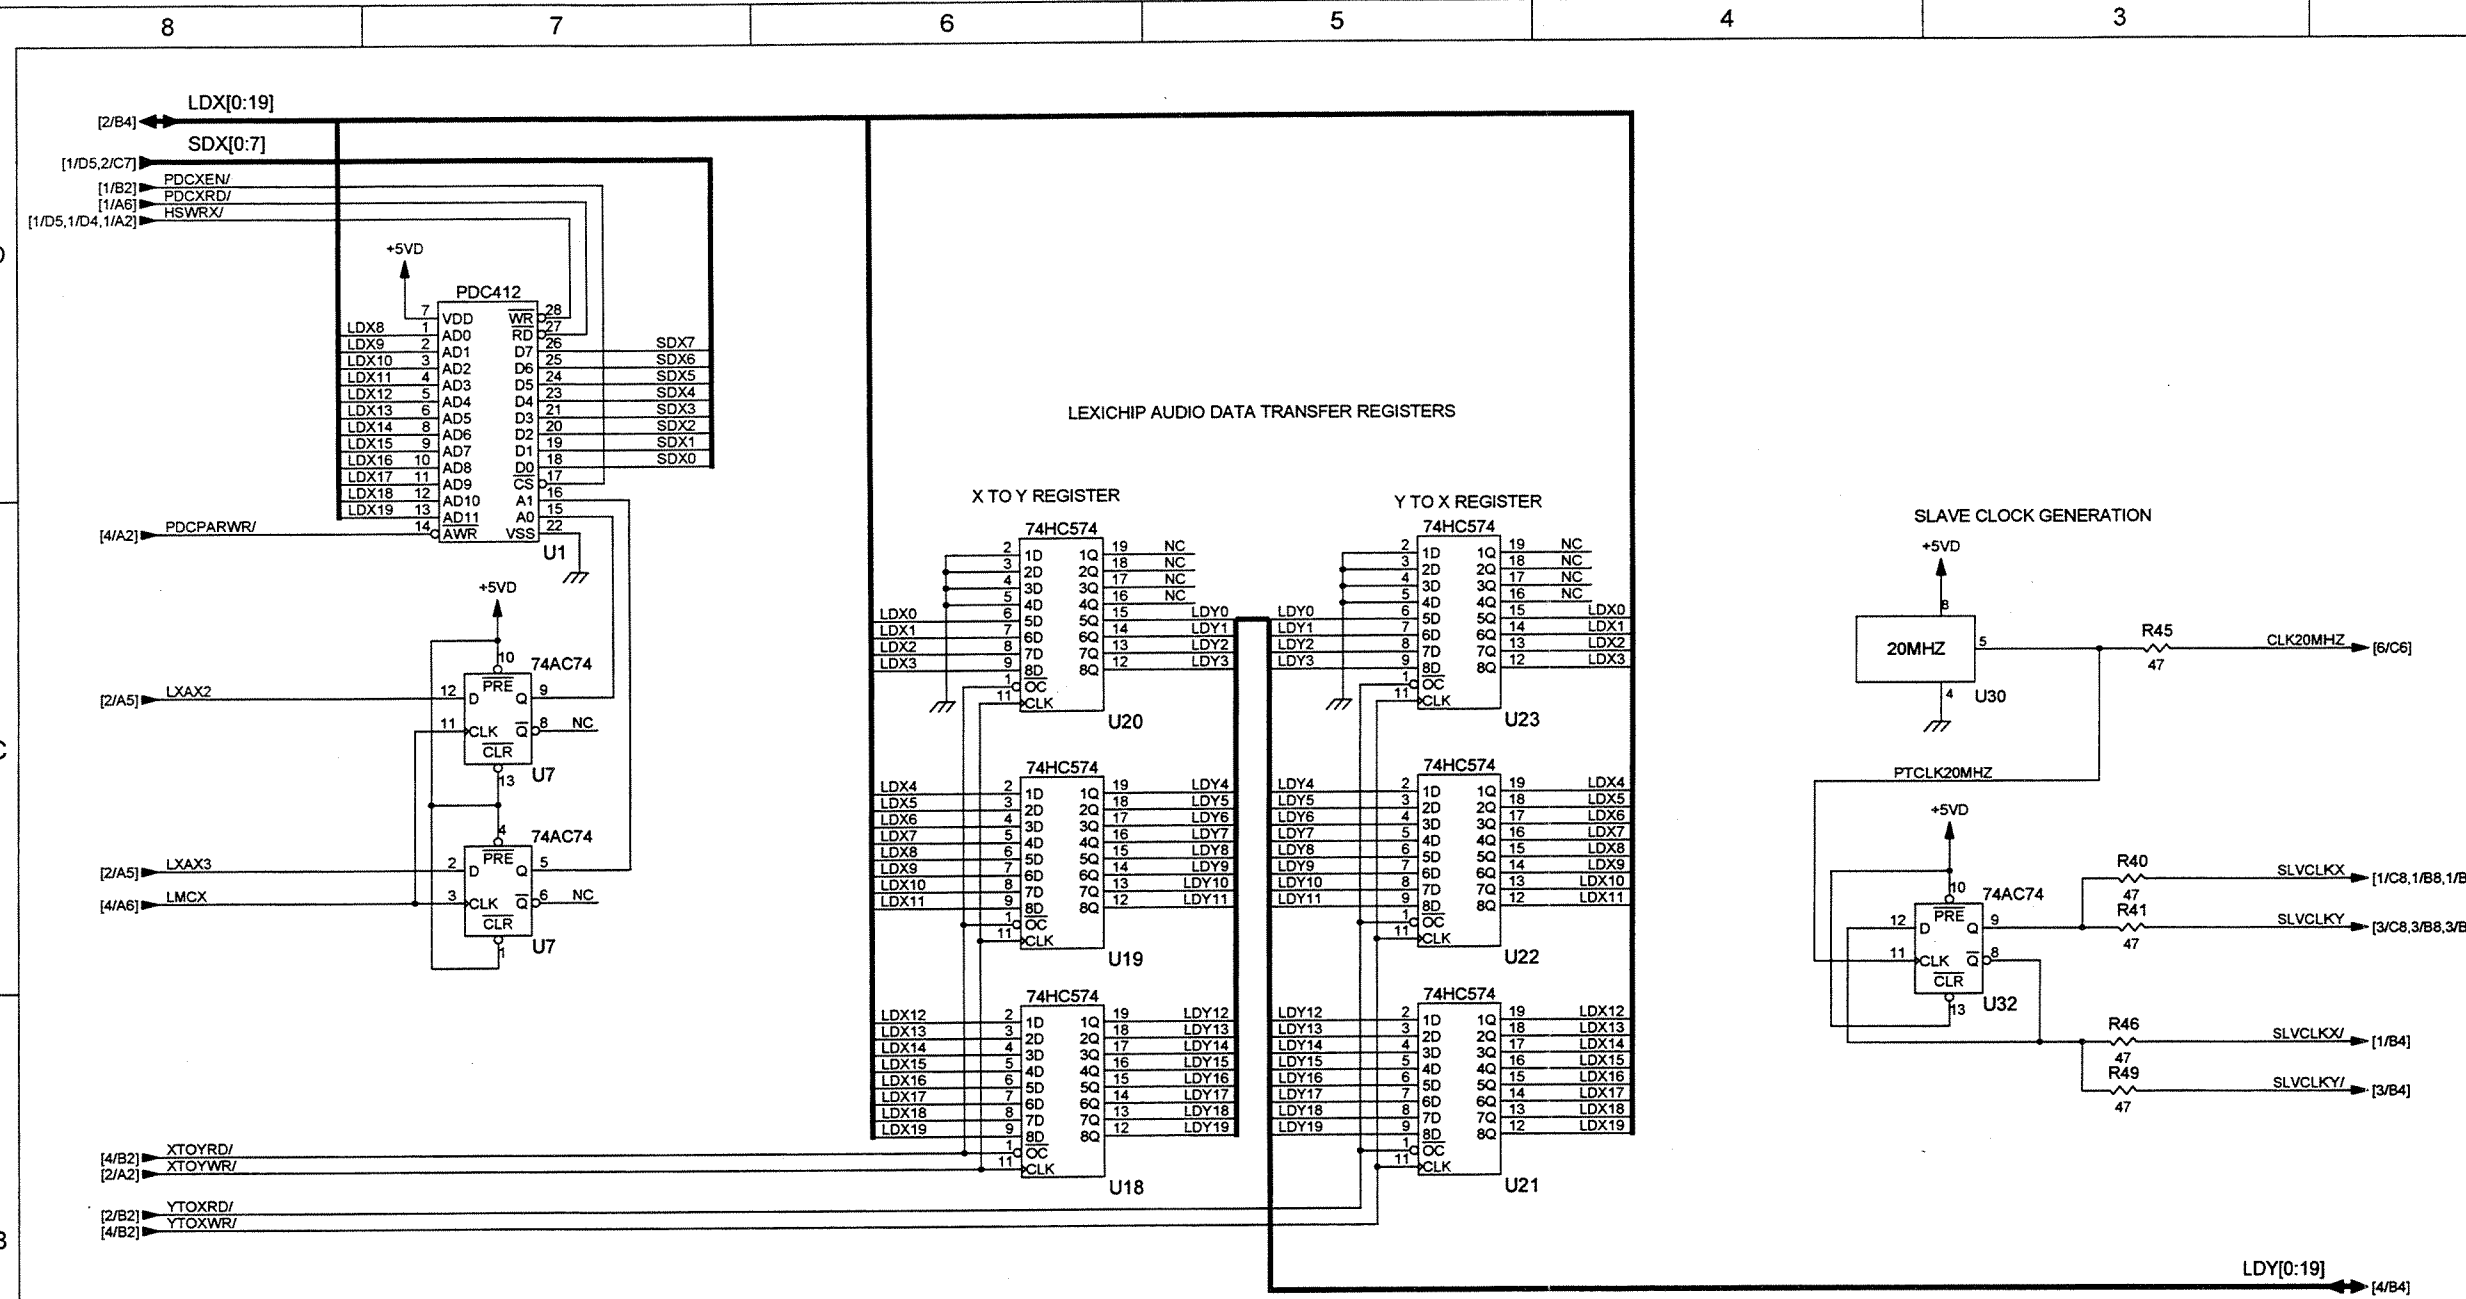

CONTRACT NO.		lexicon		3 OAK PARK BEDFORD, MA 01730	
APPROVALS	DATE	TITLE			
DRAWN RWH	11/1/94	SCHEM, DSP BD, PCM-90			
CHECKED KE	11/1/94	PEAK-DETECT, XFER REGS			
Q.C. DHS	11/1/94	SIZE B	CODE	NUMBER	REV
ISSUED JW	11/1/94	FILE NAME	10398-2.5	SHEET	5 OF 6

4-23-1997_15:35

REVISIONS			
REV	DESCRIPTION	DRAFTER CHECKER	Q.C. AUTH.
1	CHANGE TITLE PER DCR 951002-01	CW 10/3/95 KE 10/3/95	RWH 10/3/95 DHS 10/3/95

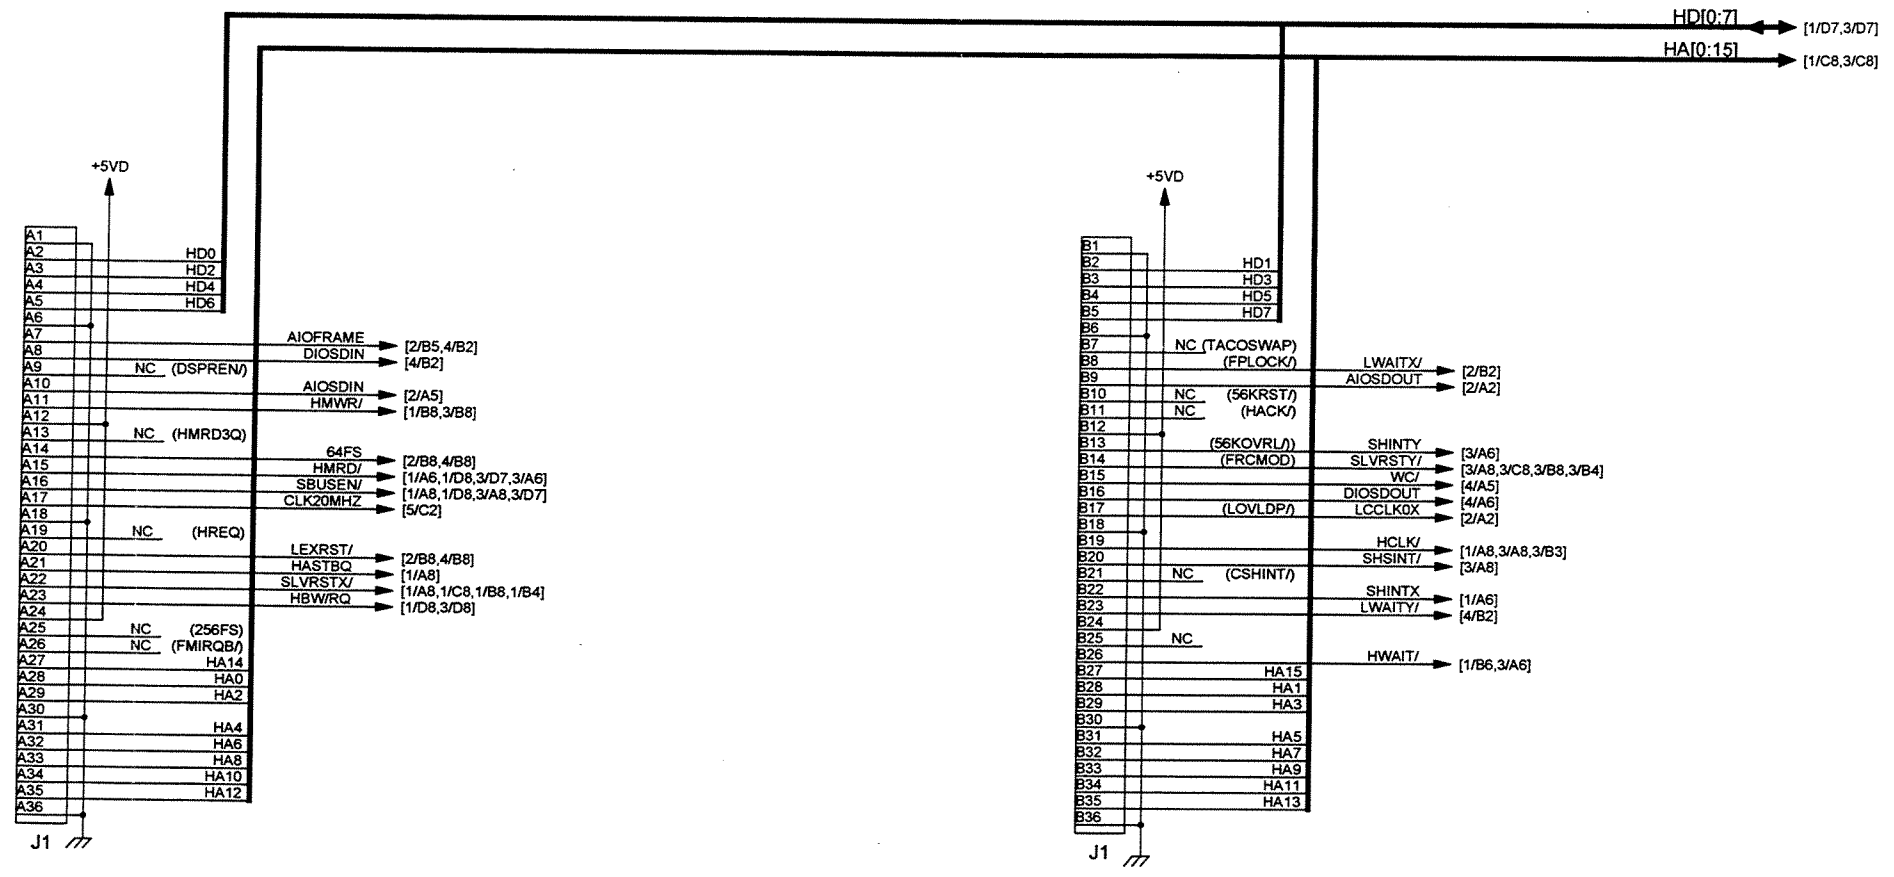

NOTES
1 SIGNAL NAMES IN PARENTHESES REPRESENT SIGNALS ON HOST BOARD.

CONTRACT NO.		lexicon		3 OAK PARK BEDFORD, MA 01730	
APPROVALS	DATE	TITLE			
DRAWN RWH	11/1/94	SCHEM, DSP BD, PCM-90			
CHECKED KE	11/1/94	HOST CONNECTION			
Q.C. DHS	11/1/94	SIZE B	CODE	NUMBER	REV
ISSUED JW	11/1/94	FILE NAME	10398-2.6	060-10398	1
			SHEET	6 OF 6	

4-23-1997_13:50